

## **Appendix 2 – Planning Development Requirements**

### **PART 12 Development by local authorities**

#### **Class A**

##### **Permitted development**

A. The erection or construction and the maintenance, improvement or other alteration by a local authority or by an urban development corporation of—

(a) any small ancillary building, works or equipment on land belonging to or maintained by them required for the purposes of any function exercised by them on that land otherwise than as statutory undertakers;


(b) lamp standards, information kiosks, passenger shelters, public shelters and seats, telephone boxes, fire alarms, public drinking fountains, horse troughs, refuse bins or baskets, barriers for the control of people waiting to enter public service vehicles, electric vehicle charging points and any associated infrastructure, and similar structures or works required in connection with the operation of any public service administered by them.

##### **Interpretation of Class A**

A.1 For the purposes of Class A, “urban development corporation” has the same meaning as in Part 16 of the Local Government, Planning and Land Act 1980 (urban development)<sup>120</sup>.

A.2 The reference in Class A to any small ancillary building, works or equipment is a reference to any ancillary building, works or equipment not exceeding 4 metres in height or 200 cubic metres in capacity.

## Appendix 3 – Site Plan

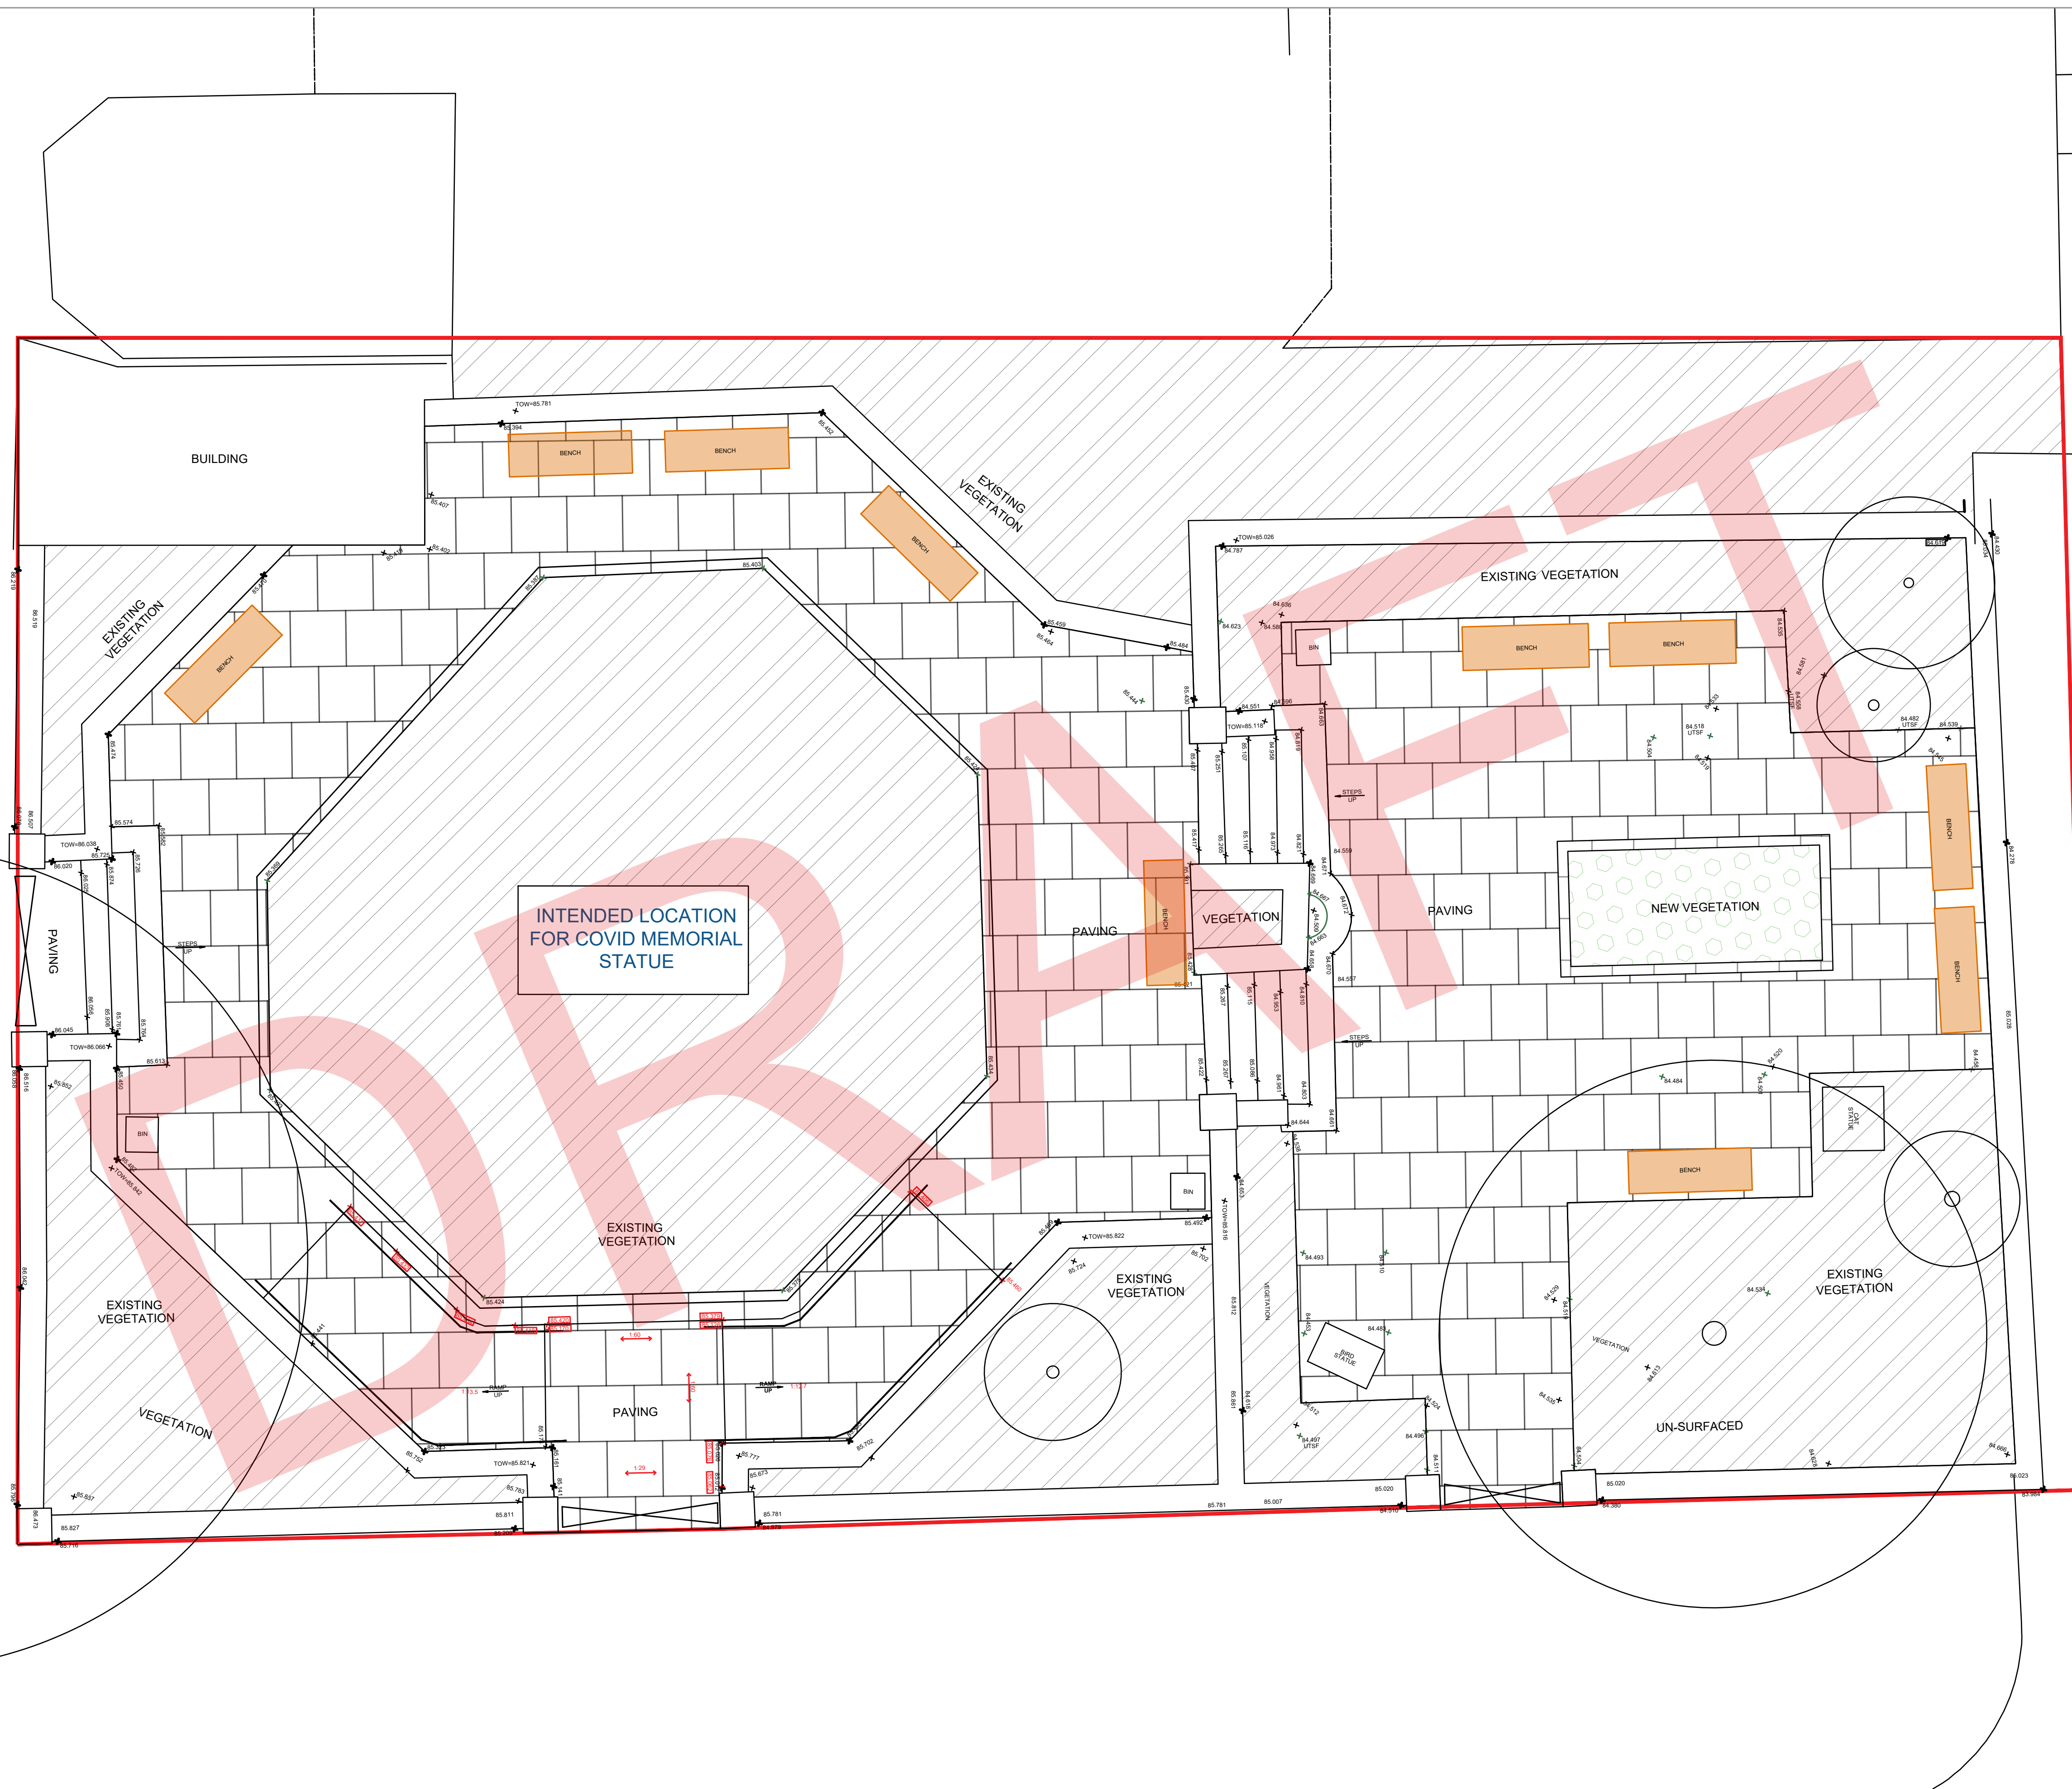

INTENDED LOCATION FOR COVID MEMORIAL STATUE

0 50  
PAPER SCALE CHECK (mm)

**Capital Delivery Service**  
 Design & Technical Services  
 LEVEL 3, EAST WING, MOORFOOT, SHEFFIELD, S1 4PL  
 Tel. 0114 2735628 Email. architects@sheffield.gov.uk

• Do not scale from this drawing  
 • All dimensions to be checked on site  
 • Any errors/omissions to be reported immediately  
 • If in doubt, ask  
 • No reproduction of this drawing in any form without permission  
 • ORDNANCE SURVEY COPYRIGHT ACKNOWLEDGEMENTS  
 This map is reproduced from Ordnance Survey on behalf of the  
 Controller of Her Majesty's Stationery Office. © Crown Copyright.  
 Unauthorised reproduction infringes Crown copyright and may  
 lead to prosecution or civil proceedings. 10018816. 2005

REV	DATE	REVISIONS
P1	12/10/22	First Issue for Information

DRAWN	CHECKED	APPROVED	NOTES
BJ	HM	HM	

CLIENT:	SUITABILITY/STATUS	
SCHEME:	For Information	
TITLE:		
DRAWN	CHECKED	APPROVED
DWG NO.		

A1  
 SHEFFIELD CITY COUNCIL  
 SCALE  
 DATE  
 DWG NO.  
 SUITABILITY REV  
 P1